


ANY CHEMICAL BARRIERS REMAIN
 INSPECTIONS (PLUS ERADICATION
 THROUGHOUT THE LIFE OF THE BU
 CONTROLLER IN ACCORDANCE WITH

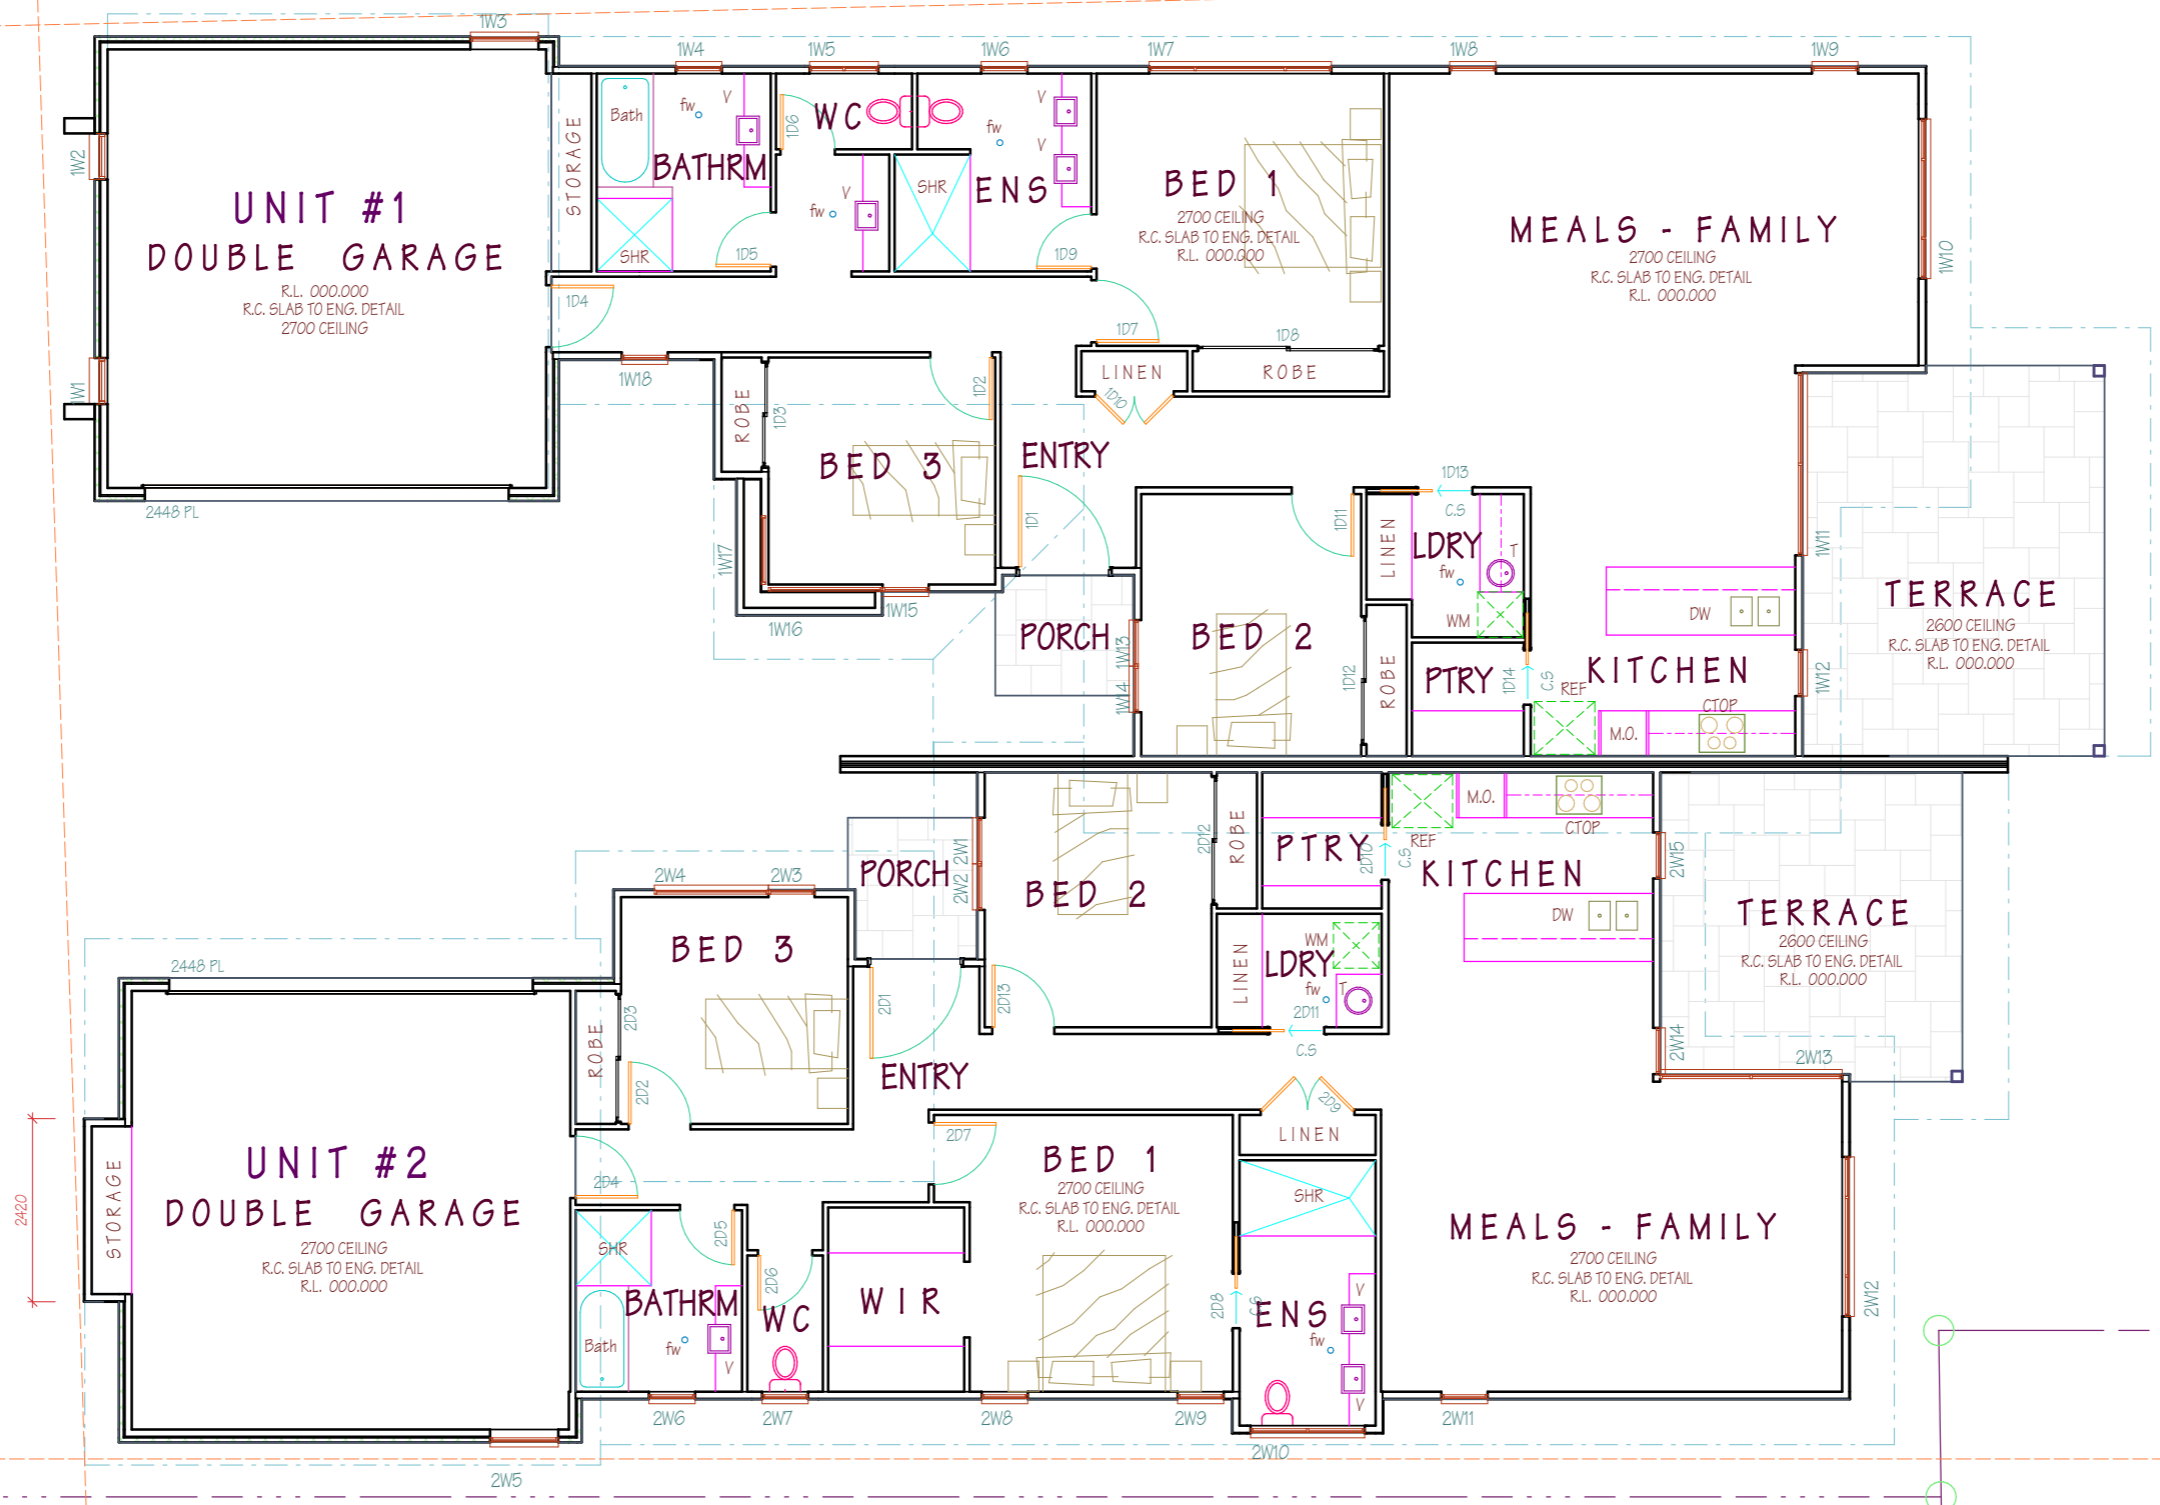

GROUND FLOOR PLAN

SCALE 1:100

BUILDER IS TO VERIFY ALL DIMENSIONS PRIOR TO COMMENCING ANY WORK

AR

PRO
 PRO
 TOTA
 PRO
 PRO
 TOTA

PRO
 PRO
 TOT
 PRO
 PRO
 TOT

BUILDER TO
 JOINT SYSTE
 SETTLEMEN
 EXTENSION TO